



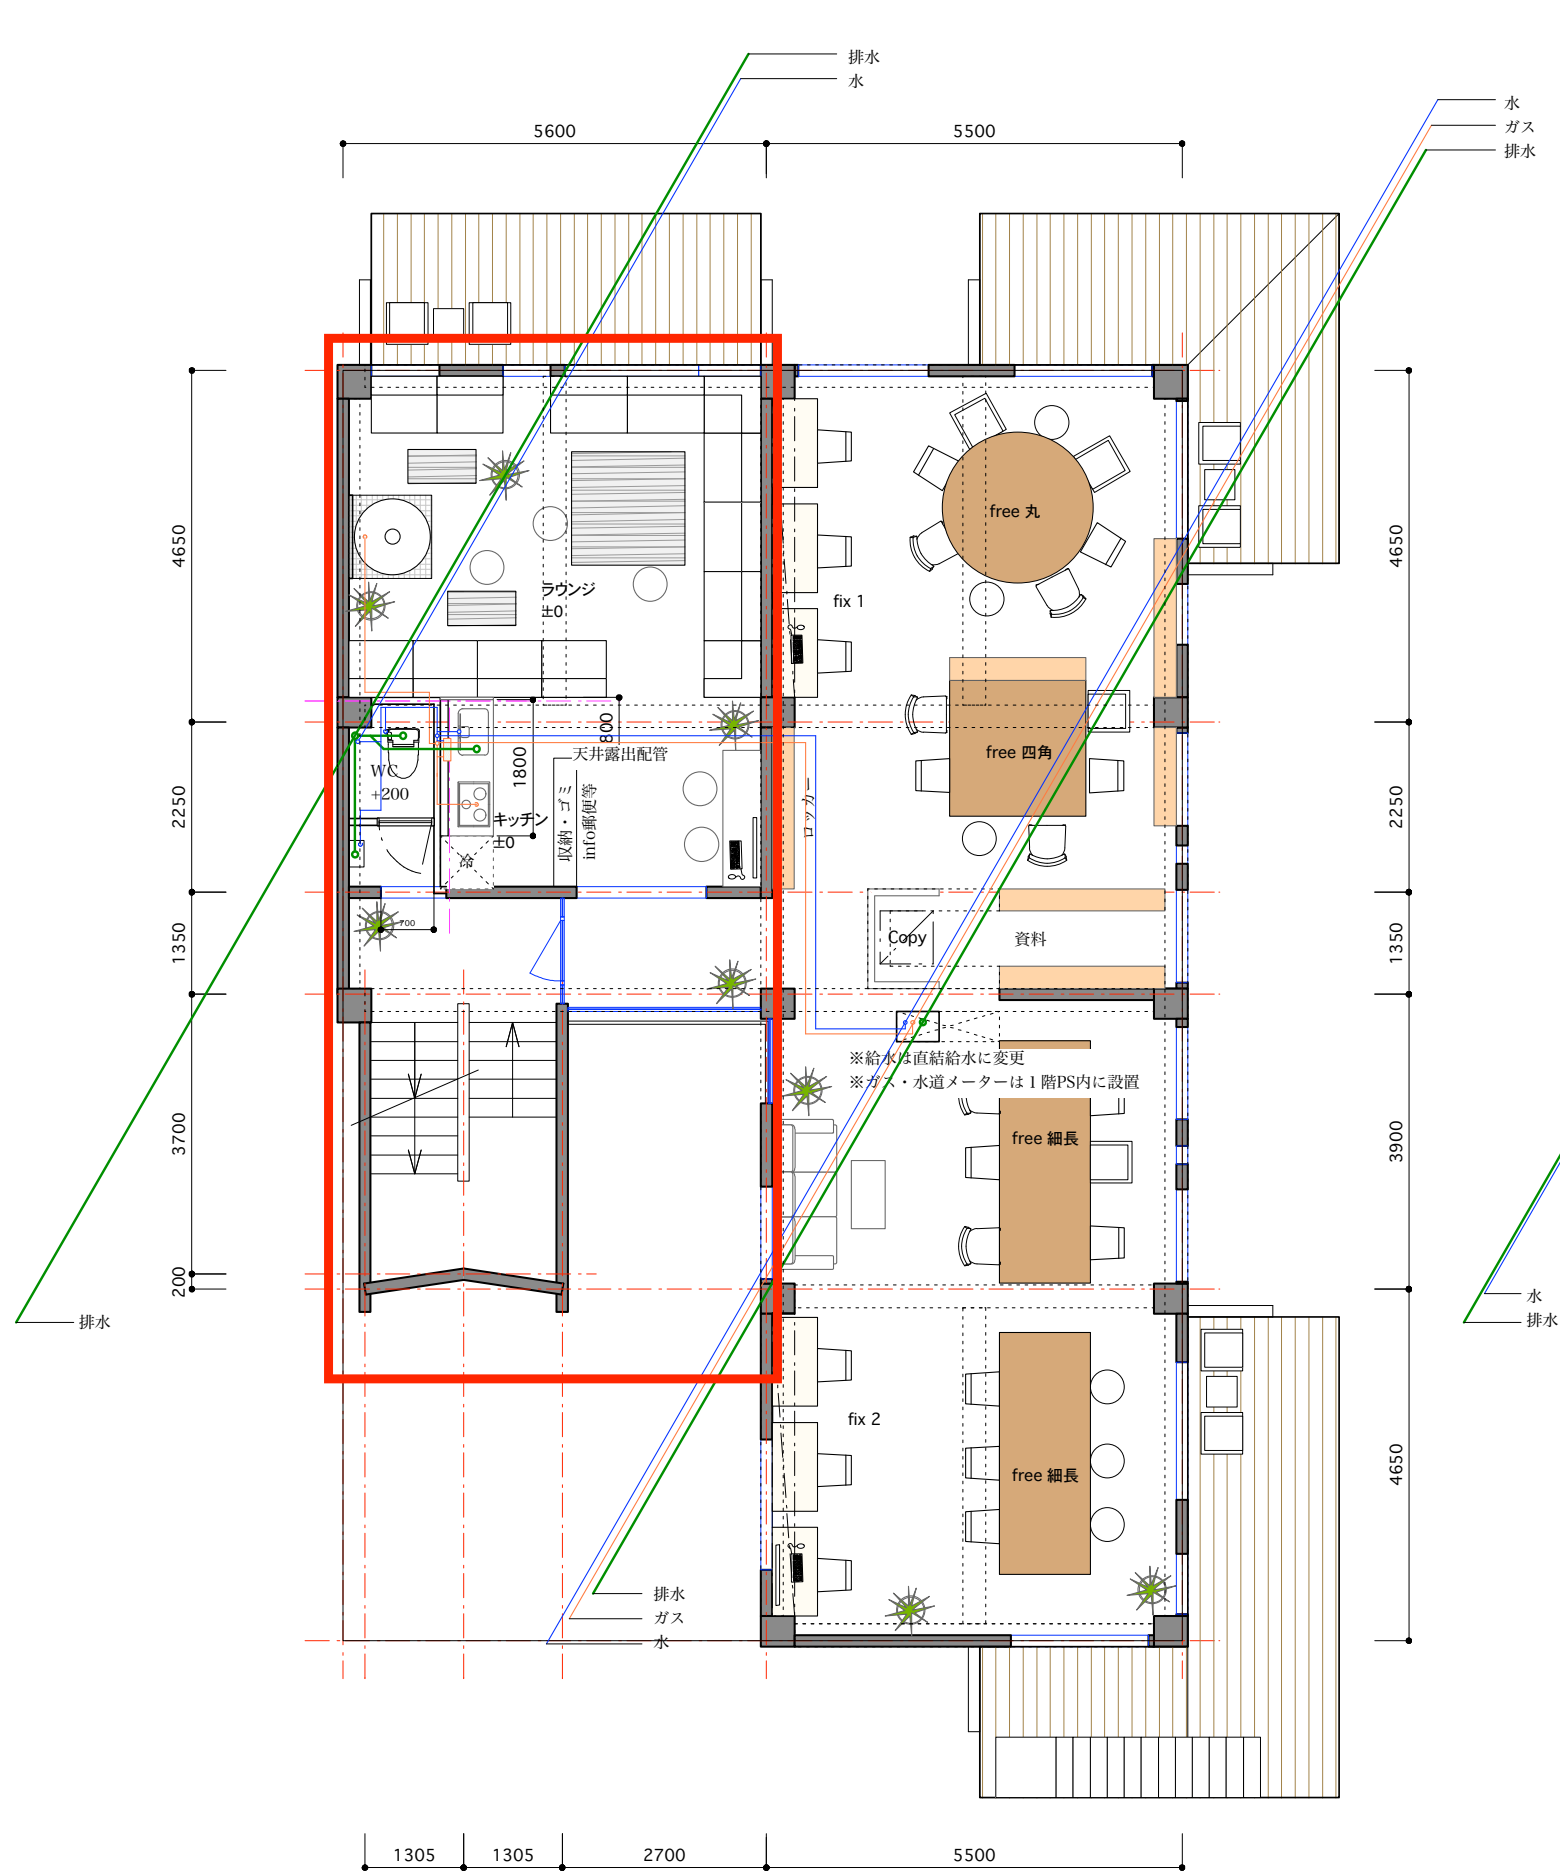

2階平面図 1/100

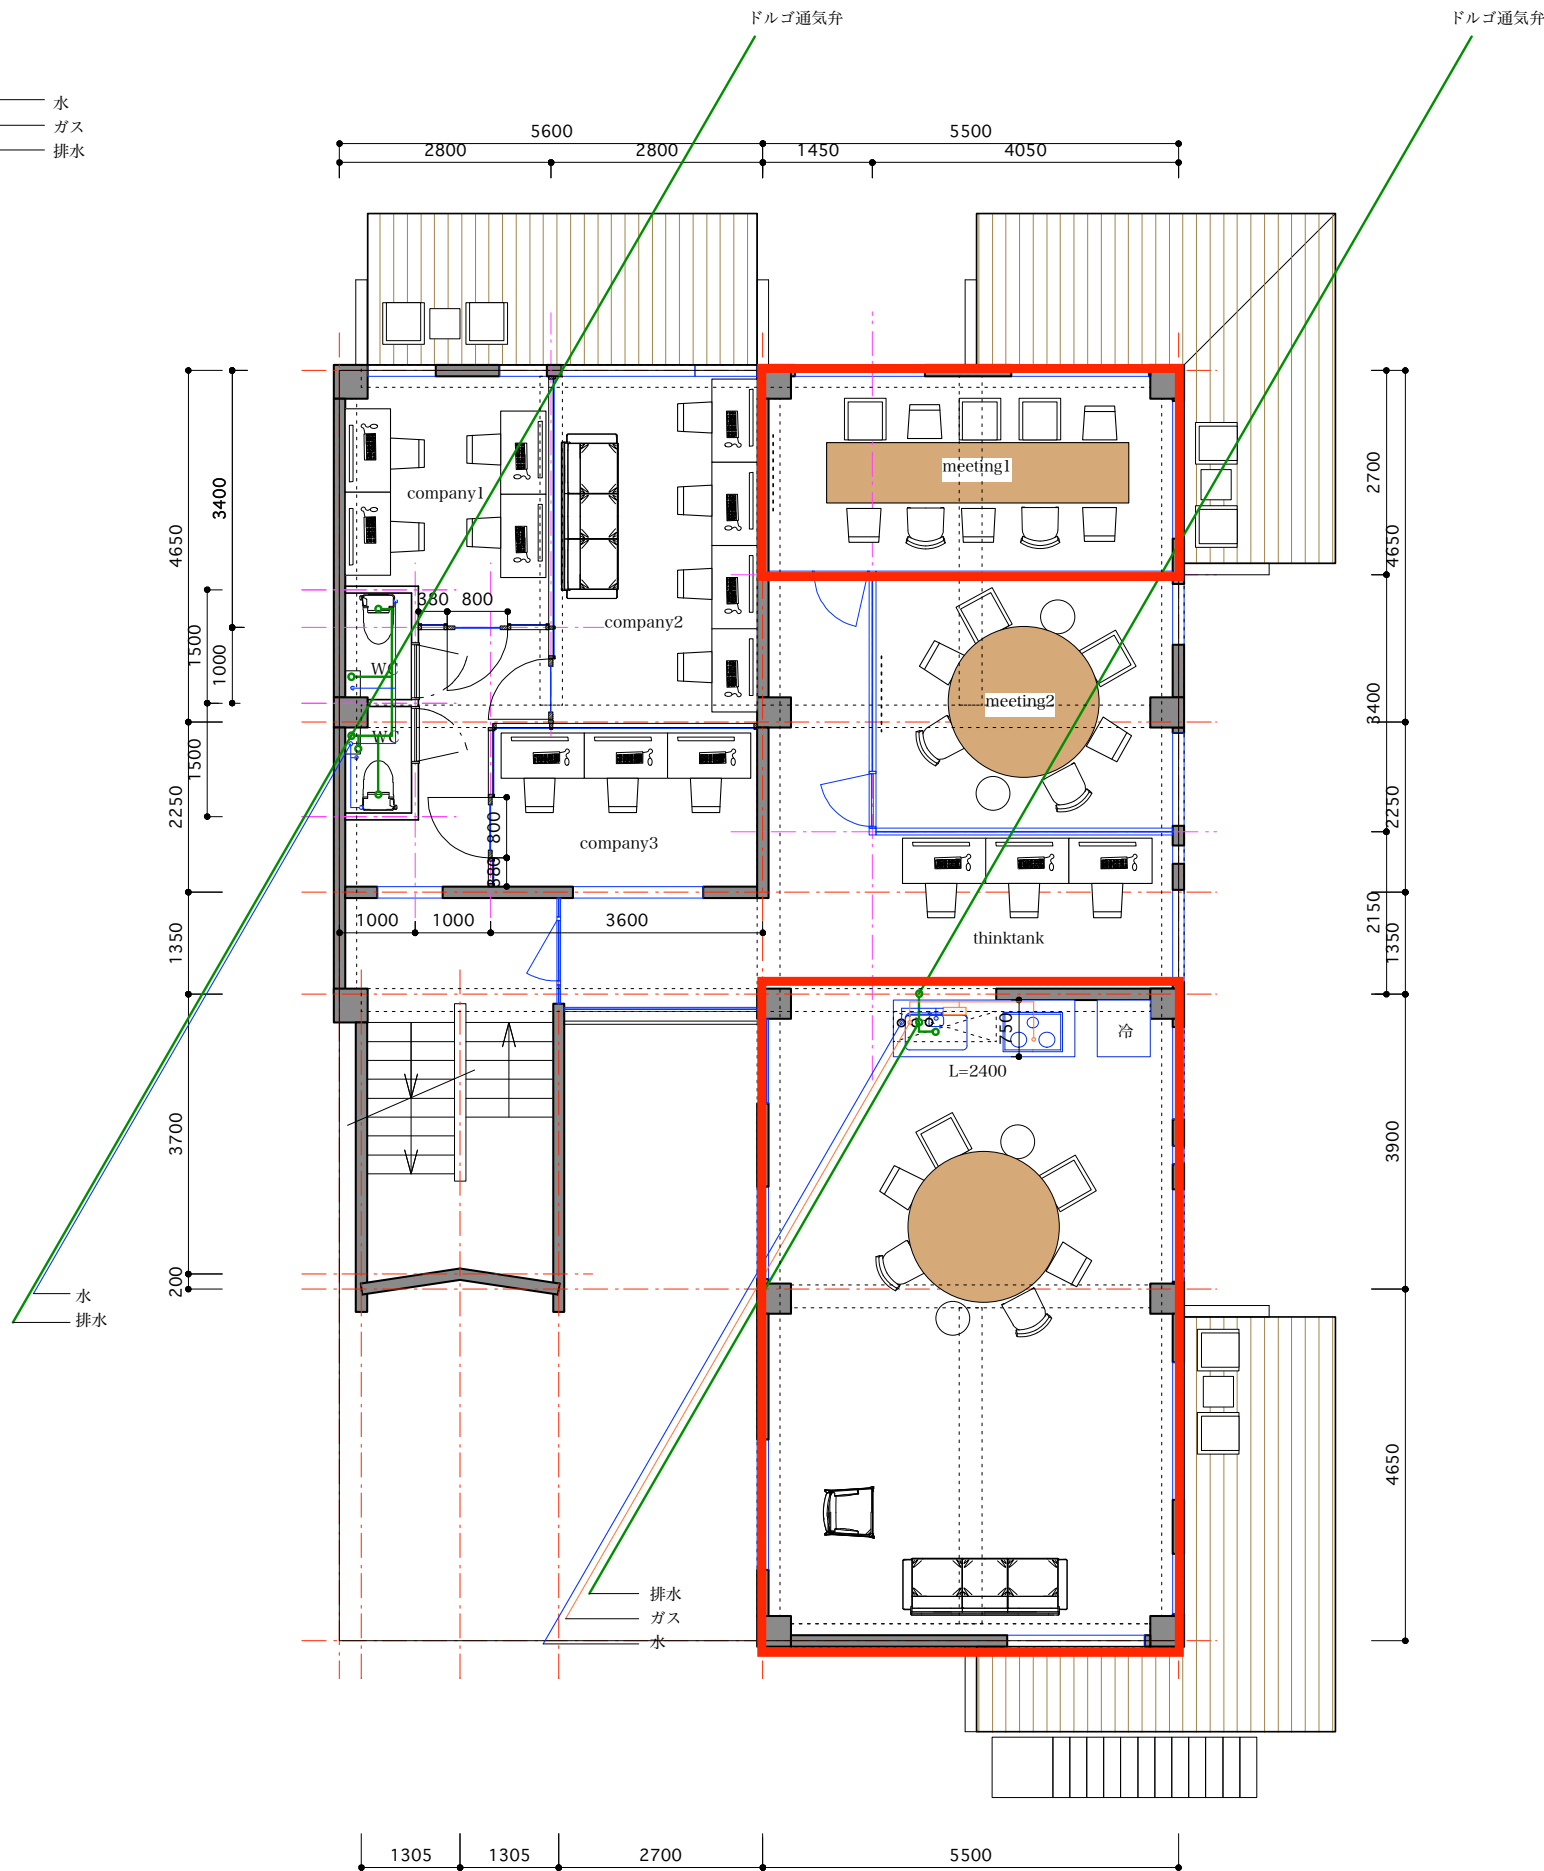

3階平面図 1/100