


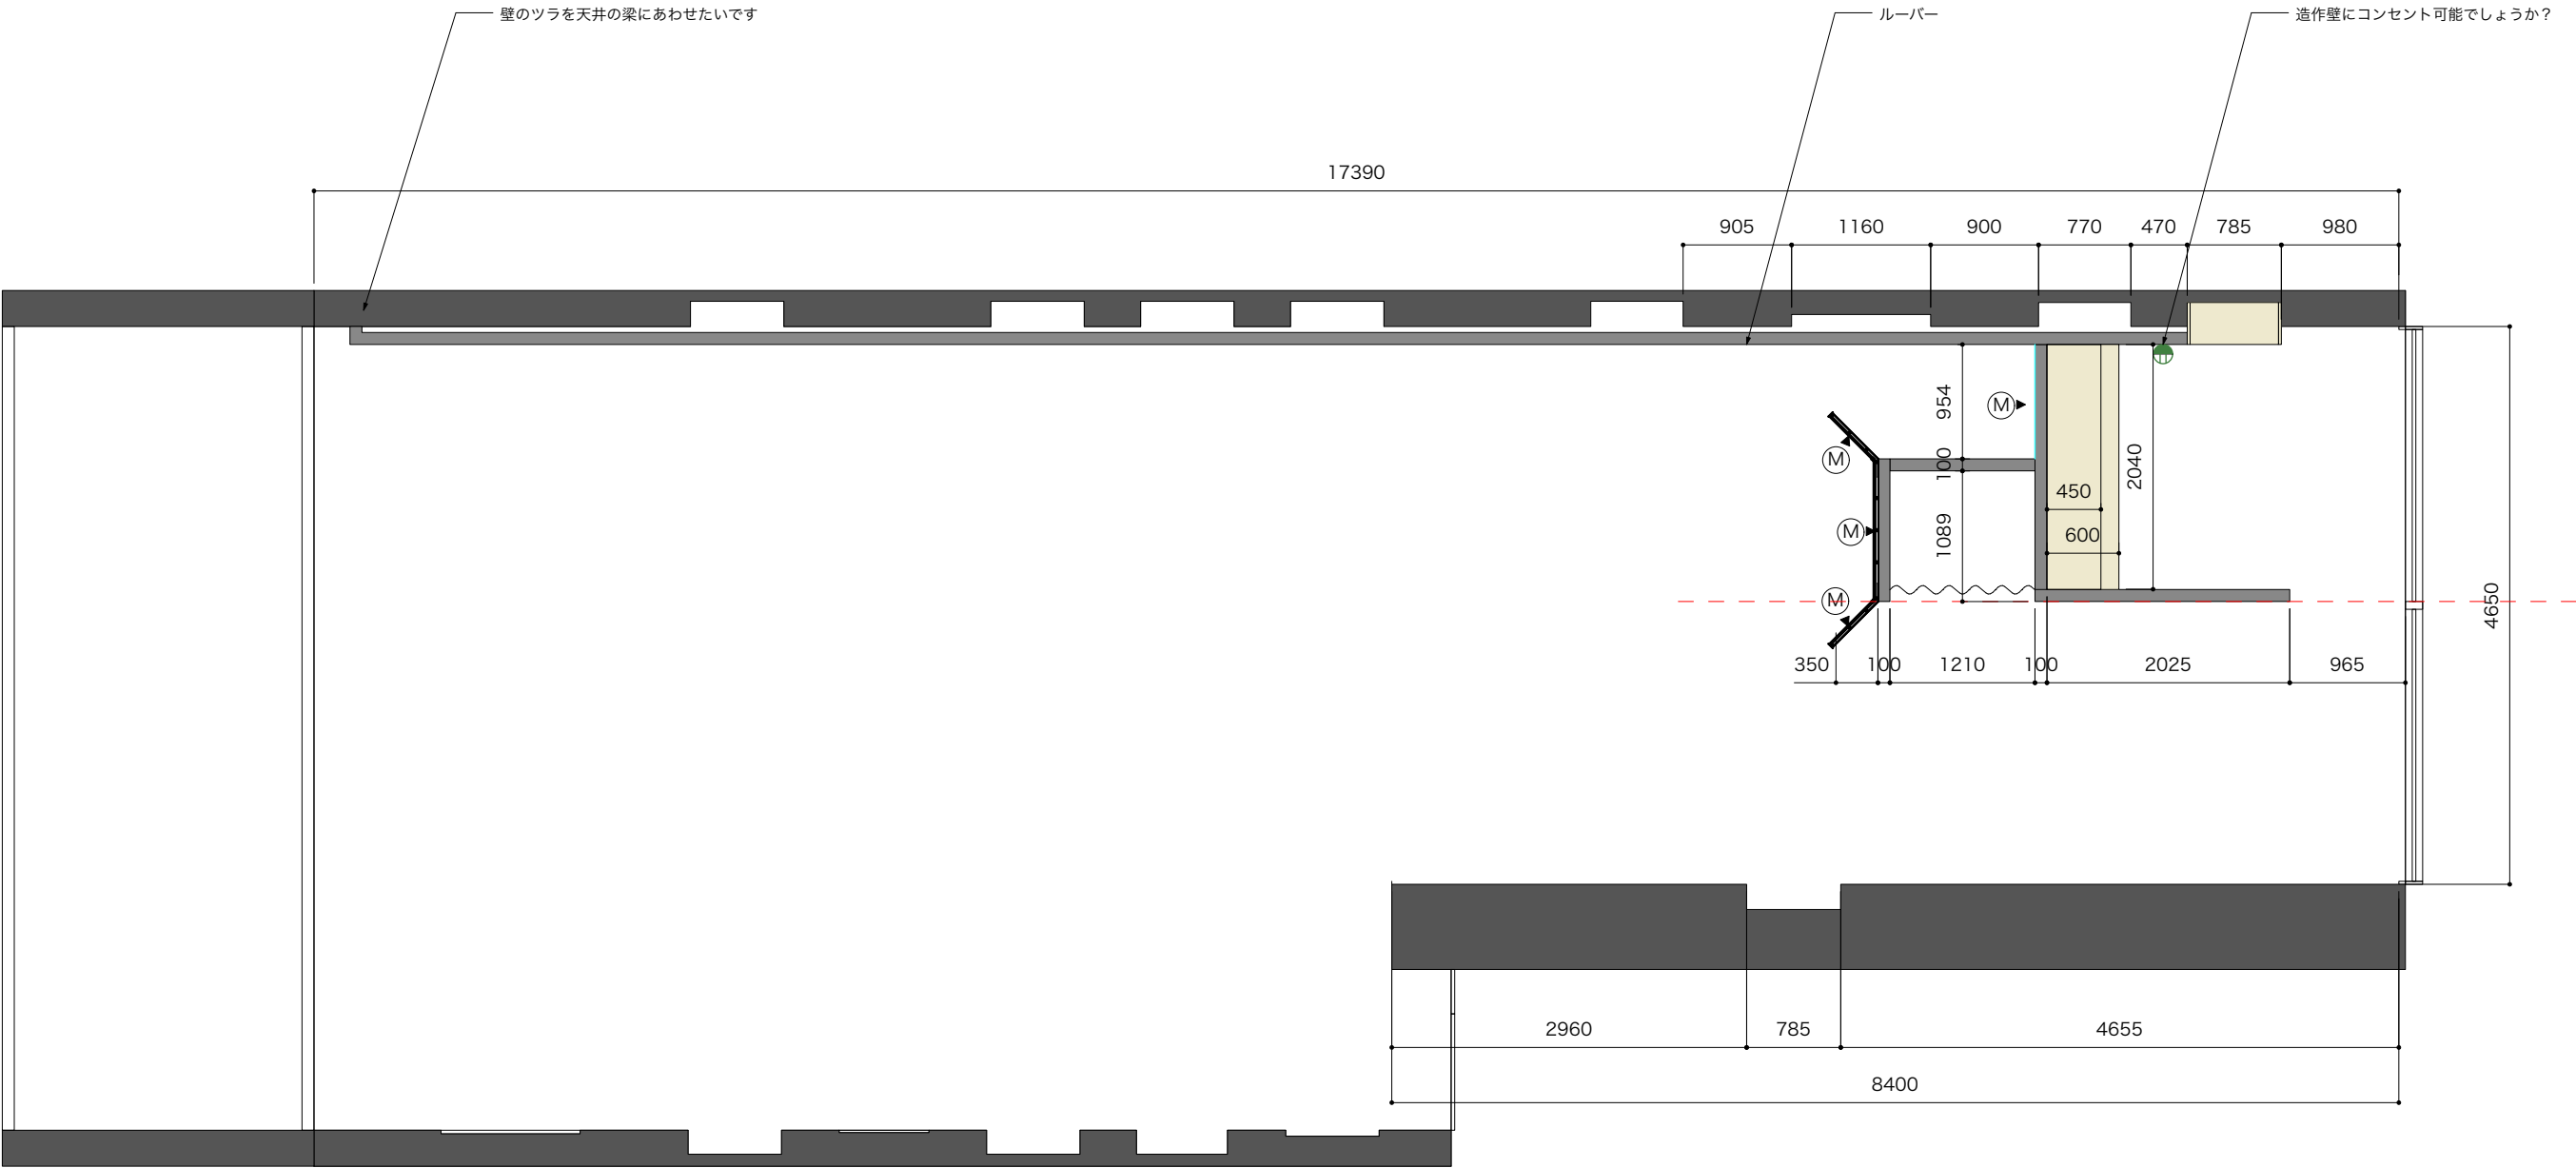

平面図

HYBE DESIGN TEAM	Project	FORMEI
	Client	
	Scale /	Area 115m ²
	date /	2025.07.07
	Type	Plan
place /	Tokyo JAPAN	takeda@hybe.com
Design of interiors	Jun Takeda	090 5467 3242
		Uchiume 9-22 Minamishina
		Koto City, Tokyo-to 136-0076